


1 ENLARGED PLAN

SCALE: 1/8" = 1'-0"
0' 2' 4' 8' 16'

2 ENLARGED PLAN

SCALE: 1/8" = 1'-0"
0' 2' 4' 8' 16'

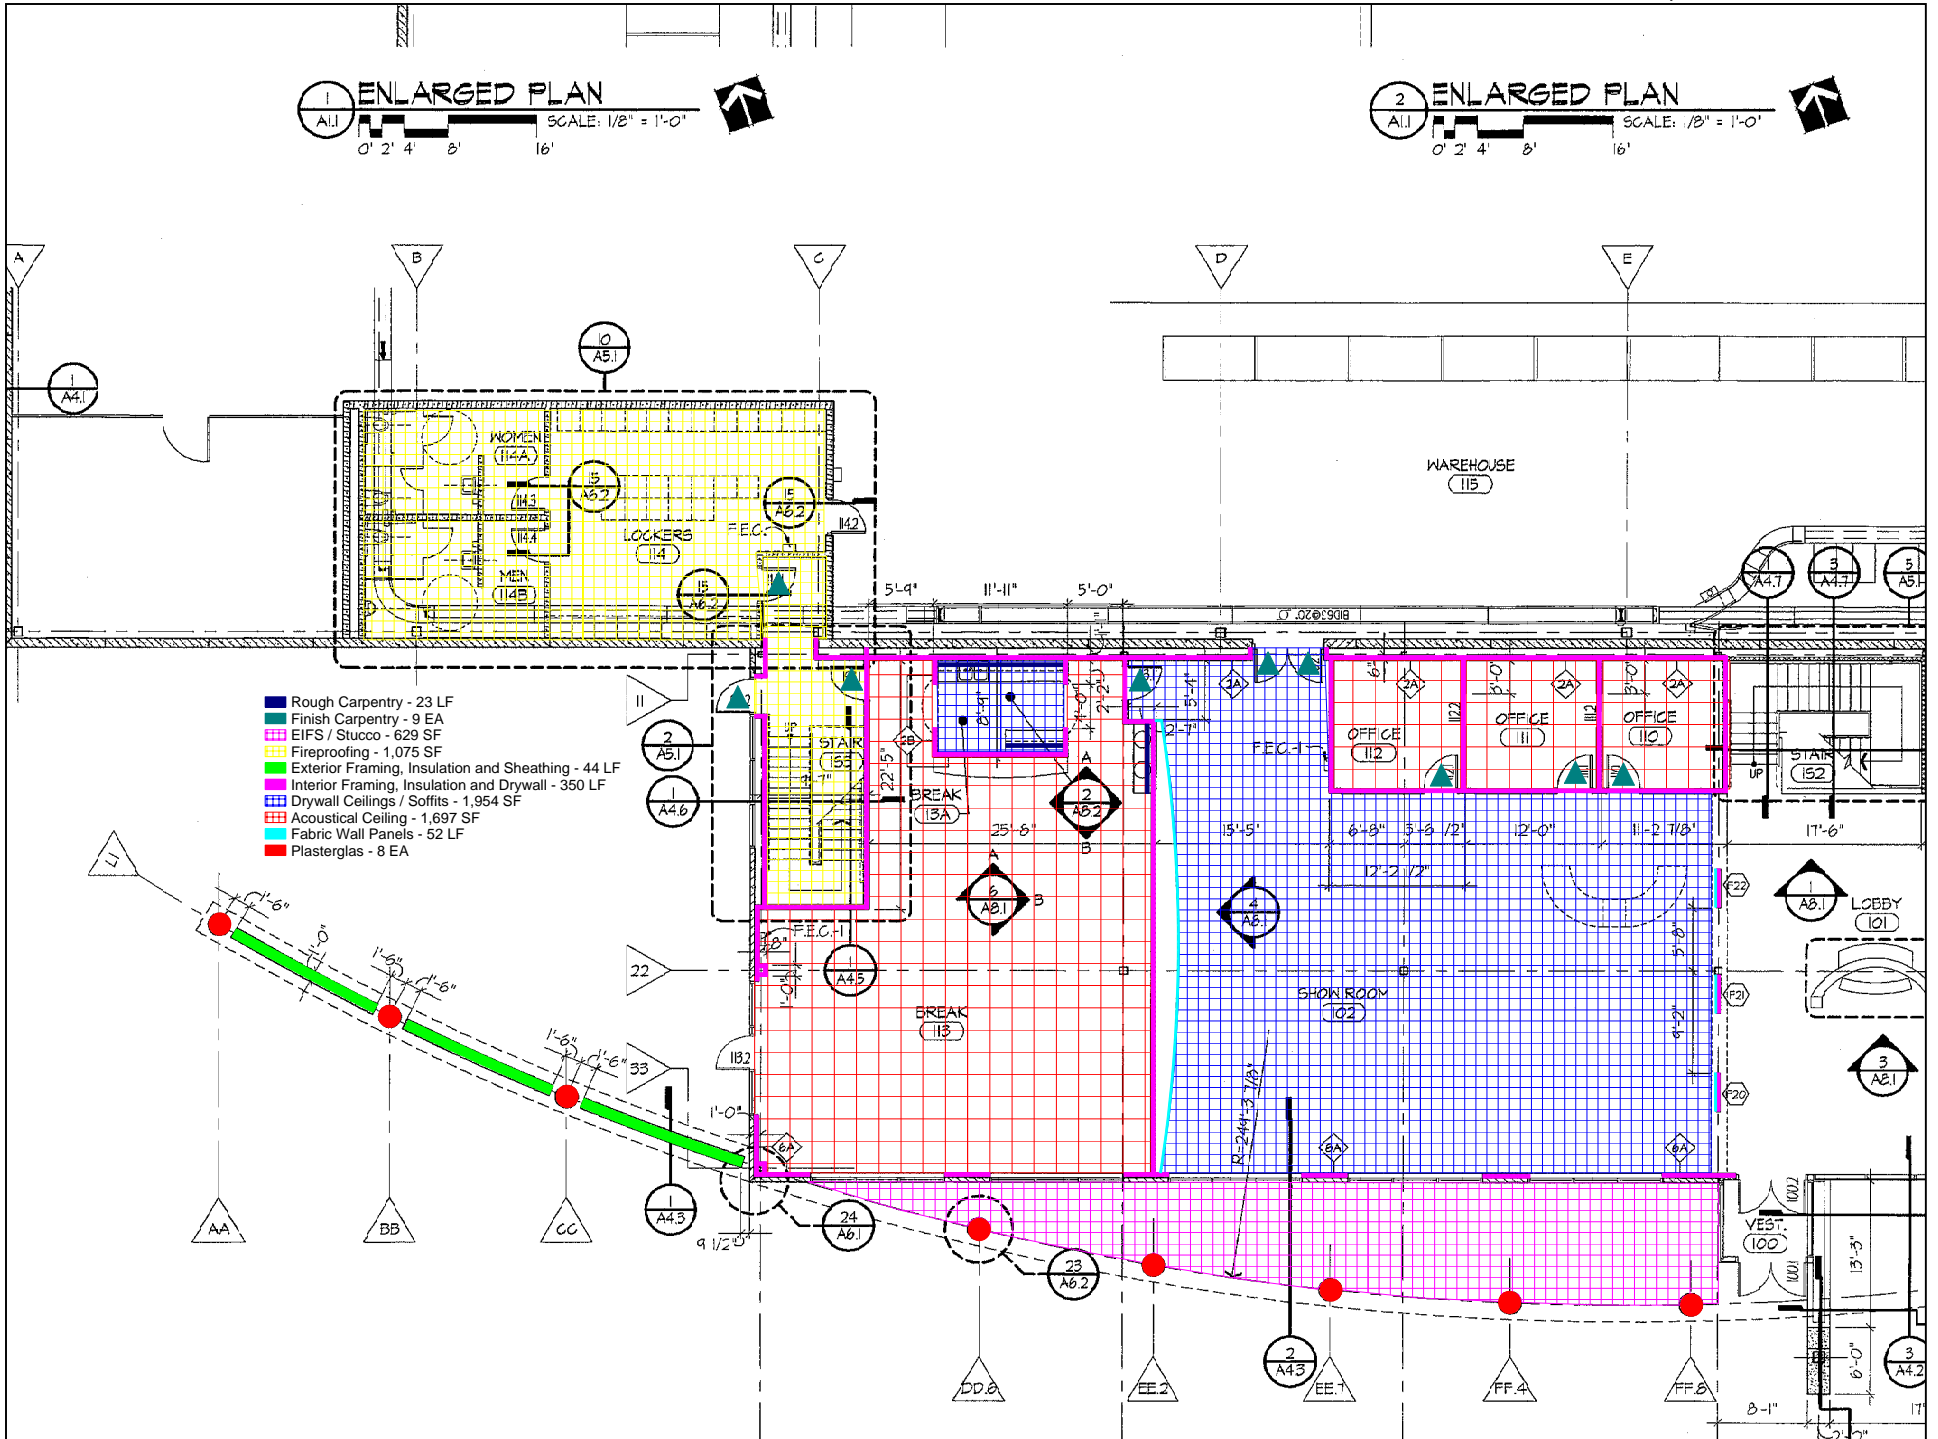

- Rough Carpentry - 23 LF
- Finish Carpentry - 9 EA
- EIFS / Stucco - 629 SF
- Fireproofing - 1,075 SF
- Exterior Framing, Insulation and Sheathing - 44 LF
- Interior Framing, Insulation and Drywall - 350 LF
- Drywall Ceilings / Soffits - 1,954 SF
- Acoustical Ceiling - 1,697 SF
- Fabric Wall Panels - 52 LF
- Plasterglas - 8 EA